



33.8 m<sup>2</sup>  
= 3.6 SQUARES

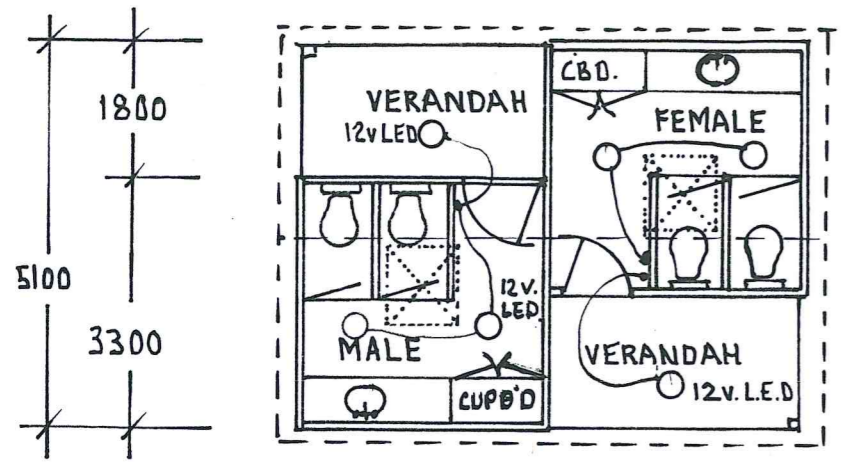


**PLAN A** SCALE 1:100

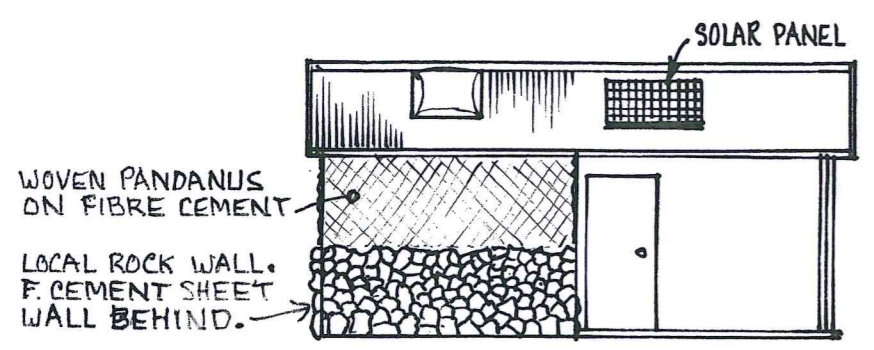


**ELEVATION** of Plan A


48.5 m<sup>2</sup>  
= 5.2 SQ.

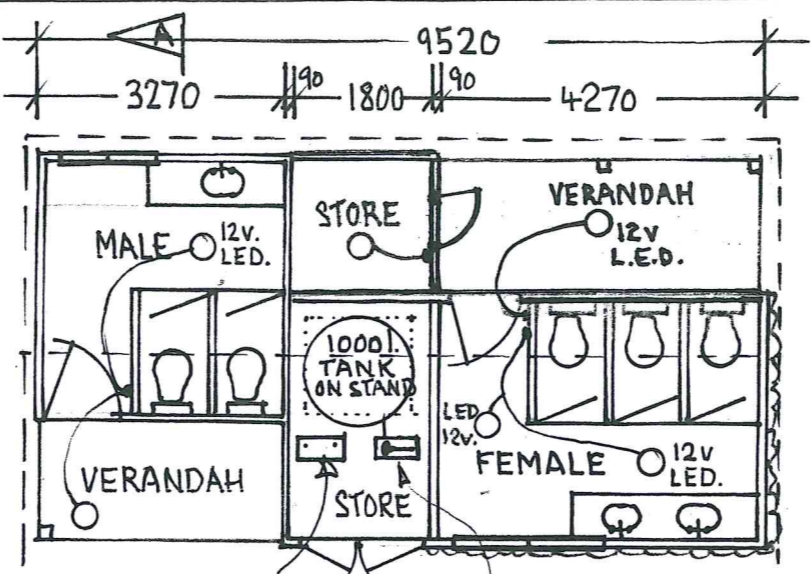


12v. CAR BATTERY FOR L.E.D. LIGHTS  
SOLAR PANEL ON ROOF  
**PLAN B** SCALE 1:100

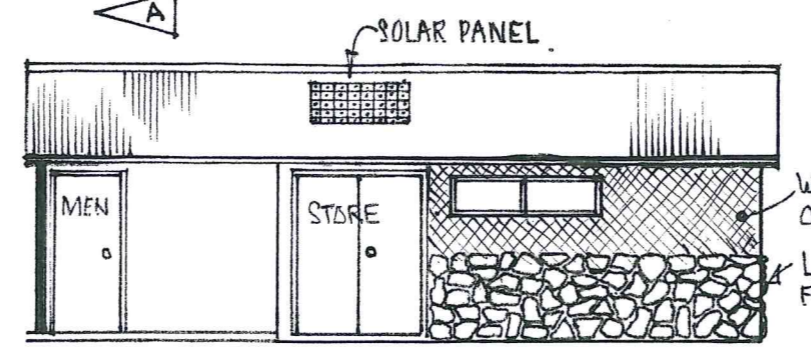


1:100 **ELEVATION** of Plan B.

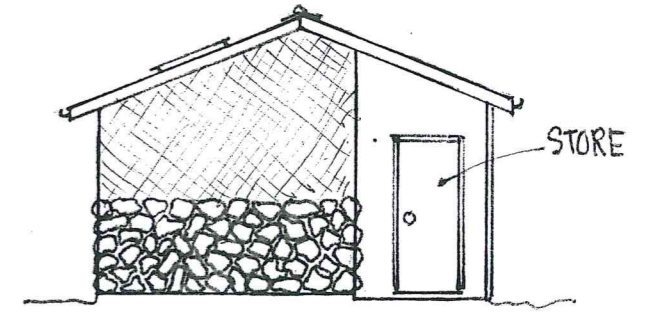

**END ELEVATION** 1:100

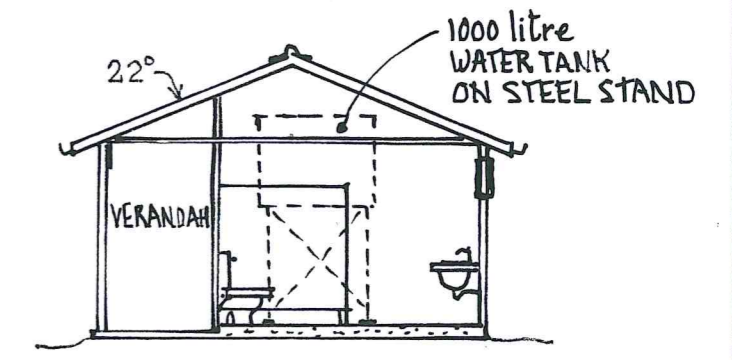

**SECTION A-A** 1:100

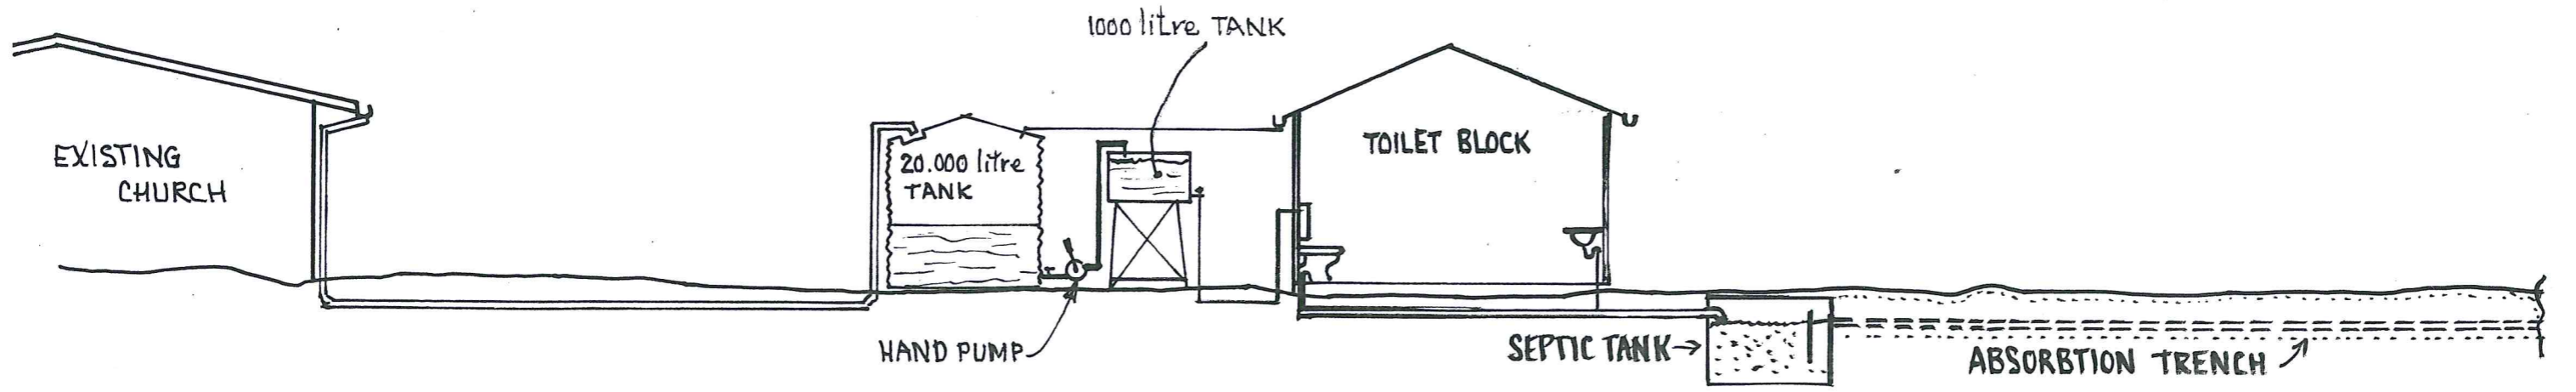

**SUGGESTED SEPTIC SCHEME** N.T.S.